

# PARKING AND STORAGE



SCALE 1 : 300

All distances are in metres


The intended plot size of this plan is 280mm in width by 432mm in height (size B) when plotted at a scale of 1:300

(P56) Denotes parking stall for Strata Lot 56 (typical)



(L60) Denotes storage locker for Strata Lot 60 (typical)

###- Unit Number


###- Stall Number

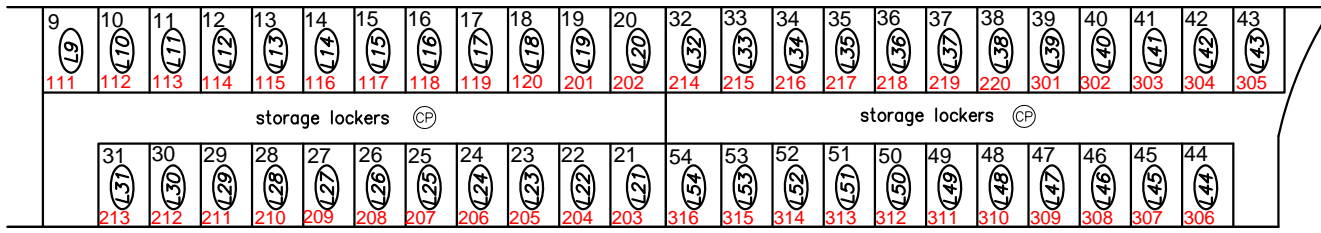


Detail A (not to scale)

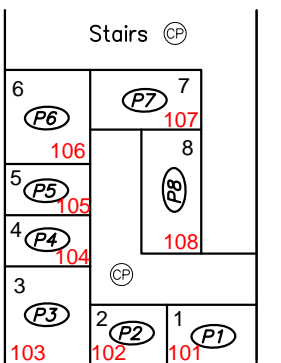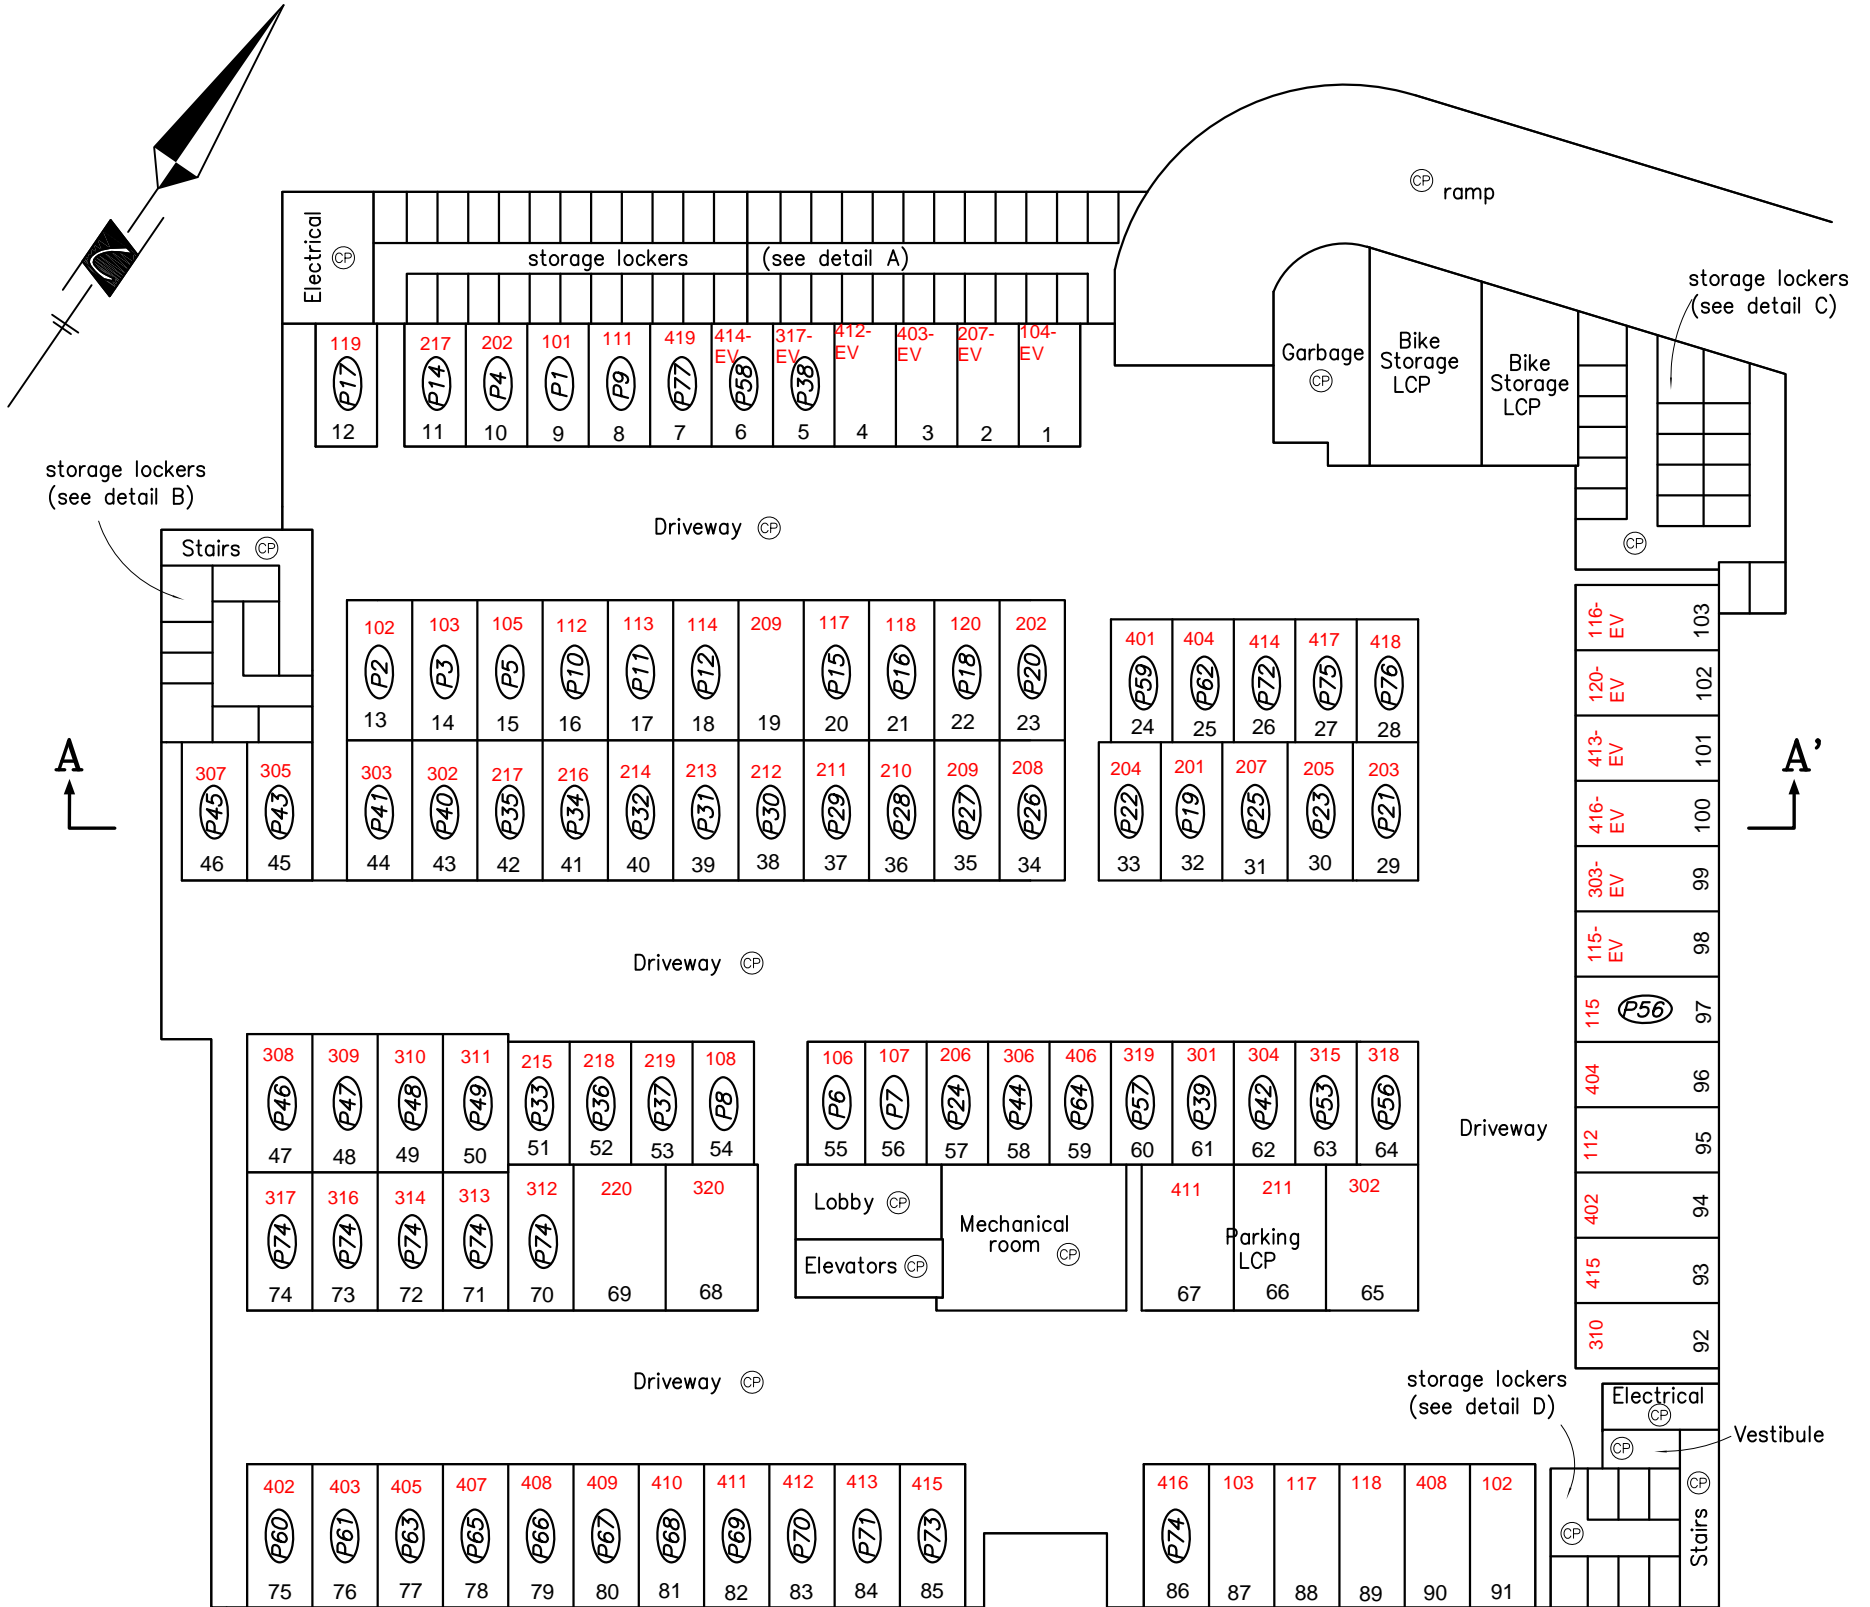

Detail B (not to scale)

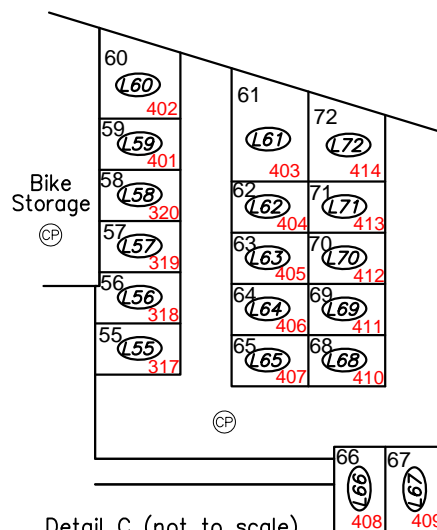

Detail C (not to scale)

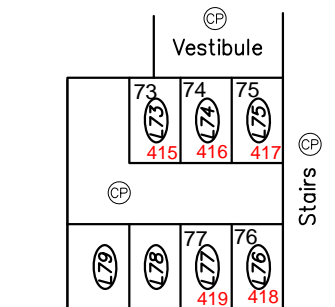

Detail D (not to scale)

Cameron Land Surveying Ltd.  
B.C. Land Surveyors  
Unit 234 - 18525-53rd Avenue  
Surrey, B.C. V3S 7A4  
Phone: 604-597-3777  
File: 6309-Final Strata

Sean Costello, BCLS (900)  
Date

Strata Lot	Unit	Storage Assigned	Parking Assigned	Parking Additional
1	101	1	9	
2	102	2	13	91
3	103	3	14	87
4	104	4	1 EV	
5	105	5	15	
6	106	6	55	
7	107	7	56	
8	108	8	54	
9	111	9	8	
10	112	10	16	95
11	113	11	17	
12	114	12	18	
13	115	13	97	98 EV
14	116	14	103 EV	
15	117	15	20	88
16	118	16	21	89
17	119	17	12	
18	120	18	22	102 VE
19	201	19	32	
20	202	20	10	23
21	203	21	29	
22	204	22	33	
23	205	23	30	
24	206	24	57	
25	207	25	2 EV	31
26	208	26	31	
27	209	27	34	
28	210	28	19	
29	211	29	37	66
30	212	30	38	
31	213	31	39	
32	214	32	40	
33	215	33	51	
34	216	34	41	
35	217	35	11	42
36	218	36	52	
37	219	37	53	
38	220	38	69	
39	301	39	61	
40	302	40	43	65
41	303	41	44	99 EV
42	304	42	62	
43	305	43	45	
44	306	44	58	
45	307	45	46	
46	308	46	47	

47	309	47	48	
48	310	48	49	92
49	311	49	50	
50	312	50	70	
51	313	51	71	
52	314	52	72	
53	315	53	63	
54	316	54	73	
55	317	55	5 EV	74
56	318	56	64	
57	319	57	60	
58	320	58	68	
59	401	59	24	
60	402	60	75	94
61	403	61	76	
62	404	62	25	96
63	405	63	77	
64	406	64	59	
65	407	65	78	
66	408	66	79	90
67	409	67	80	
68	410	68	81	
69	411	69	67	82
70	412	70	4 EV	83
71	413	71	84	101 EV
72	414	72	6 EV	26
73	415	73	85	<del>96</del> 93
74	416	74	86	100 EV
75	417	75	27	
76	418	76	28	
77	419	77	7	

93

Hi Alain,

SL 73, should have Parking# 85 and Parking# 93

**GRACE LUZANDE**  
REALTOR®

**HOMELIFE BENCHMARK TITUS REALTY**  
Unit 105 – 5477 152 Street Surrey BC V3S 5A5  
778.628.4530



Strata Lot	Unit	Parking Spot	Type
4	104	1	EV
25	207	2	EV
61	403	3	EV
70	412	4	EV
55	317	5	EV
72	414	6	EV
77	419	7	
9	111	8	
1	101	9	
20	202	10	
35	217	11	
17	119	12	
2	102	13	
3	103	14	
5	105	15	
10	112	16	
11	113	17	
12	114	18	
27	209	19	
15	117	20	
16	118	21	
18	120	22	
20	202	23	
59	401	24	
62	404	25	
72	414	26	
75	417	27	
76	418	28	
21	203	29	
23	205	30	
25	207	31	
19	201	32	
22	204	33	
26	208	34	
27	209	35	
28	210	36	
29	211	37	
30	212	38	
31	213	39	
32	214	40	
34	216	41	
35	217	42	
40	302	43	
41	303	44	
43	305	45	
45	307	46	

46	308	47
47	309	48
48	310	49
49	311	50
33	215	51
36	218	52
37	219	53
8	108	54
6	106	55
7	107	56
24	206	57
44	306	58
64	406	59
57	319	60
39	301	61
42	304	62
53	315	63
56	318	64
40	302	65
29	211	66
69	411	67
58	320	68
38	220	69
50	312	70
51	313	71
52	314	72
54	316	73
55	317	74
60	402	75
61	403	76
63	405	77
65	407	78
66	408	79
67	409	80
68	410	81
69	411	82
70	412	83
71	413	84
73	415	85
74	416	86
3	103	87
15	117	88
16	118	89
66	408	90
2	102	91
48	310	92
73	415	93

60	402	94	
10	112	95	
62	404	96	
13	115	97	
13	115	98	EV
41	303	99	EV
74	416	100	EV
71	413	101	EV
18	120	102	EV
14	116	103	EV